


The Village
At Center Street
Crossing

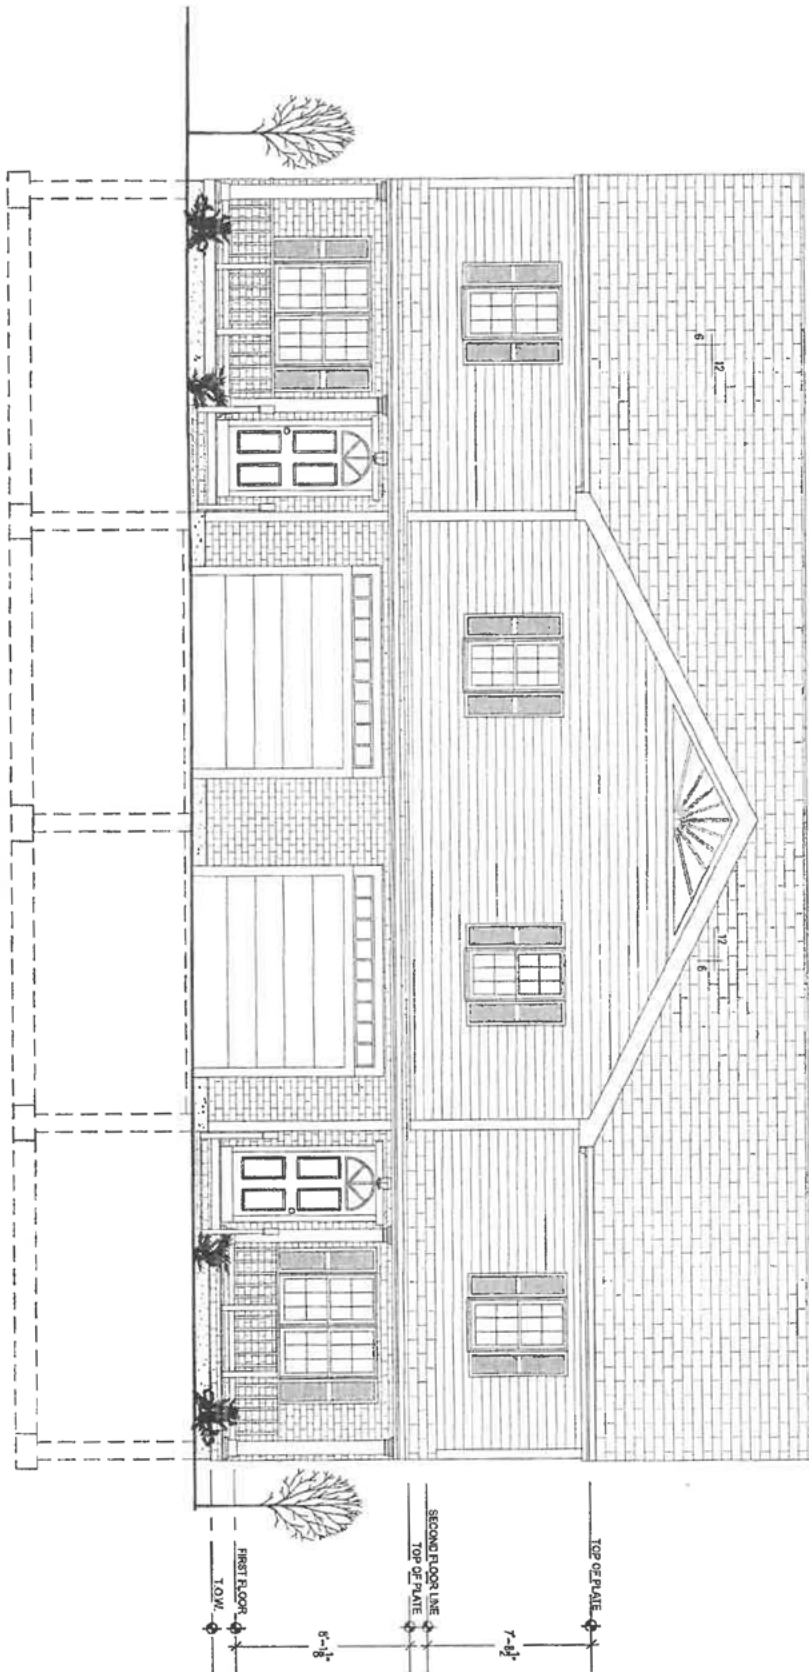

FRONT ELEVATION
SCALE: 1/4" = 1'-0"

The Village At Center Street Crossing
502 South Main Street
Randolph, MA


Date: 18 January 2022 17:19
File Name: 41040-Duplex.dwg

Project Title: Center Street Crossing
502 South Main Street
Randolph, MA

Drawing Title: FRONT ELEVATION

Job No:
Scale: AS NOTED
Sheet No:

The Village
At Center Street
Crossing

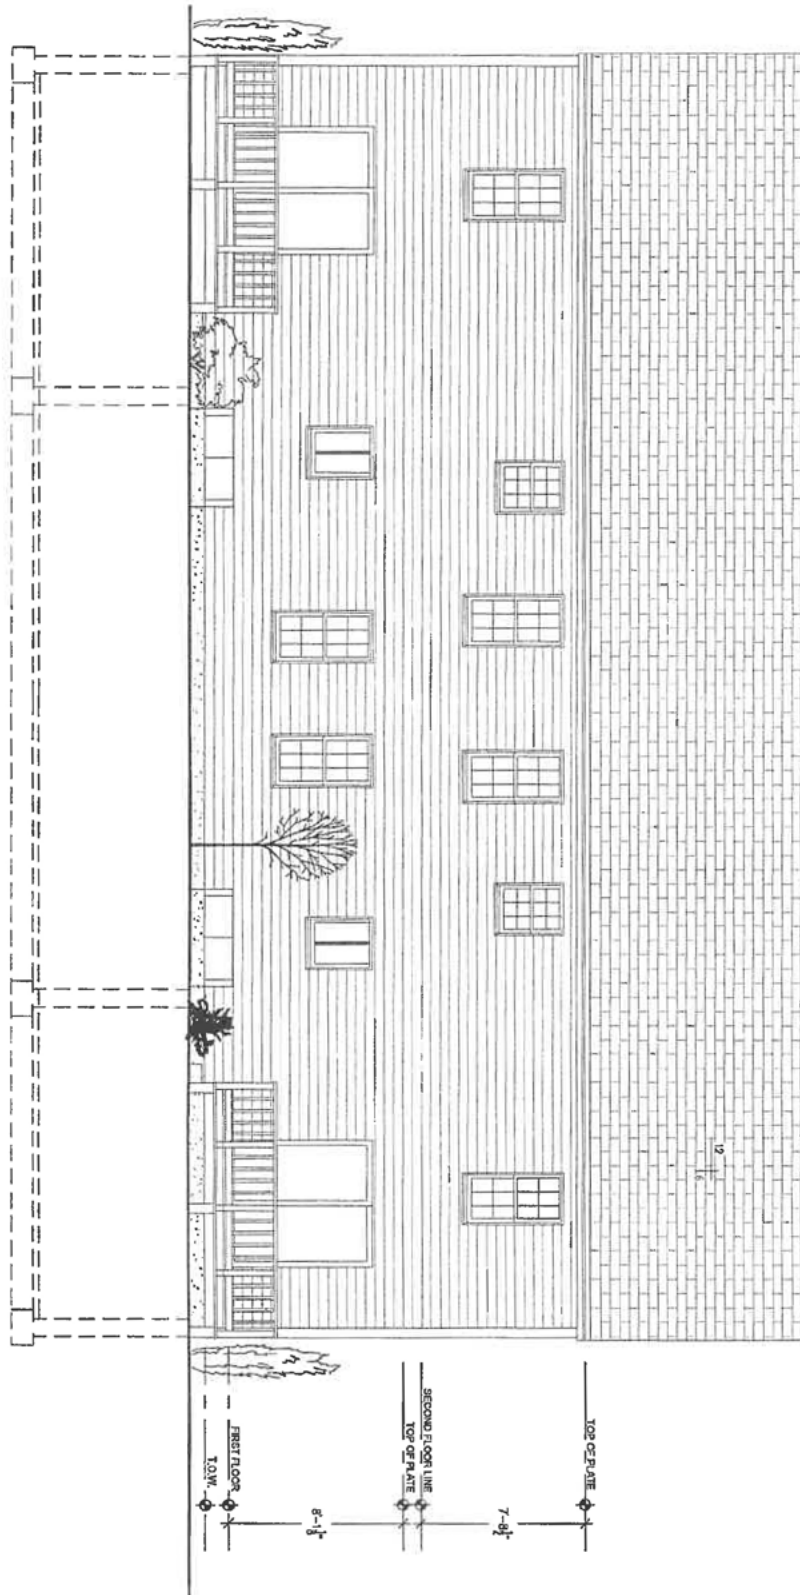

REAR ELEVATION
SCALE: 1/8" = 1'-0"

The Village At Center Street Crossing
502 South Main Street
Randolph, MA


Doc# 18-January-2022 17:26
File Name 40080-Duplex.dwg

Project Title: Center Street Crossing
502 South Main Street
Randolph, MA

Drawing Title: REAR ELEVATION

Job No. AS NOTED
Scale AS NOTED
Sheet No.


The Village
At Center Street
Crossing

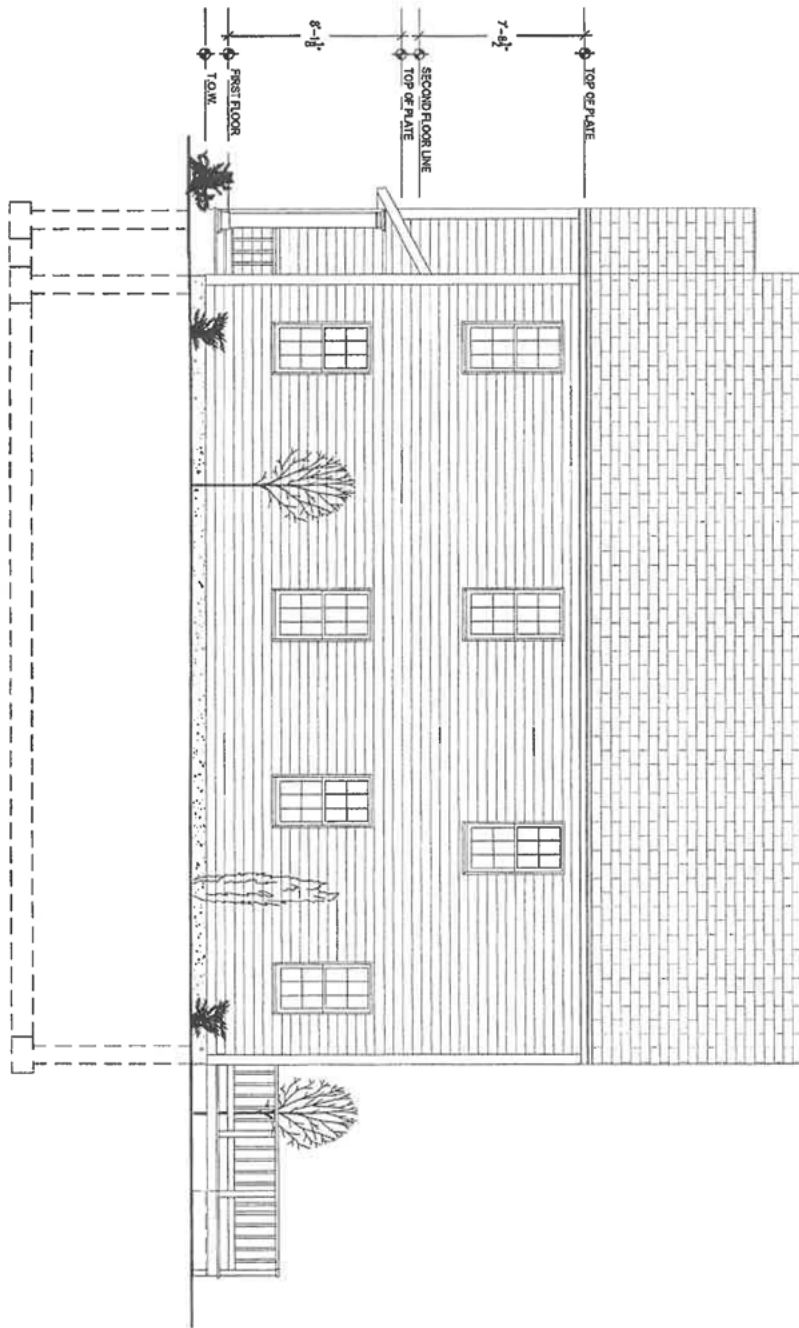

RIGHT ELEVATION
SCALE: 1/4" = 1'-0"

<p>Project Title Center Street Crossing 502 South Main Street Randolph, MA</p>	<p>Client 18 January, 2022 11:30 File Name 40460-Duplex.dwg</p>	<p>Date 18 January, 2022 11:30 File Name 40460-Duplex.dwg</p>	<p>The Village At Center Street Crossing 502 South Main Street Randolph, MA</p>
<p>Drawing Title RIGHT ELEVATION</p>	<p>Job No.</p>	<p>Scale AS NOTED</p>	<p>Sheet No.</p>

The Village
 At Center Street
 Crossing

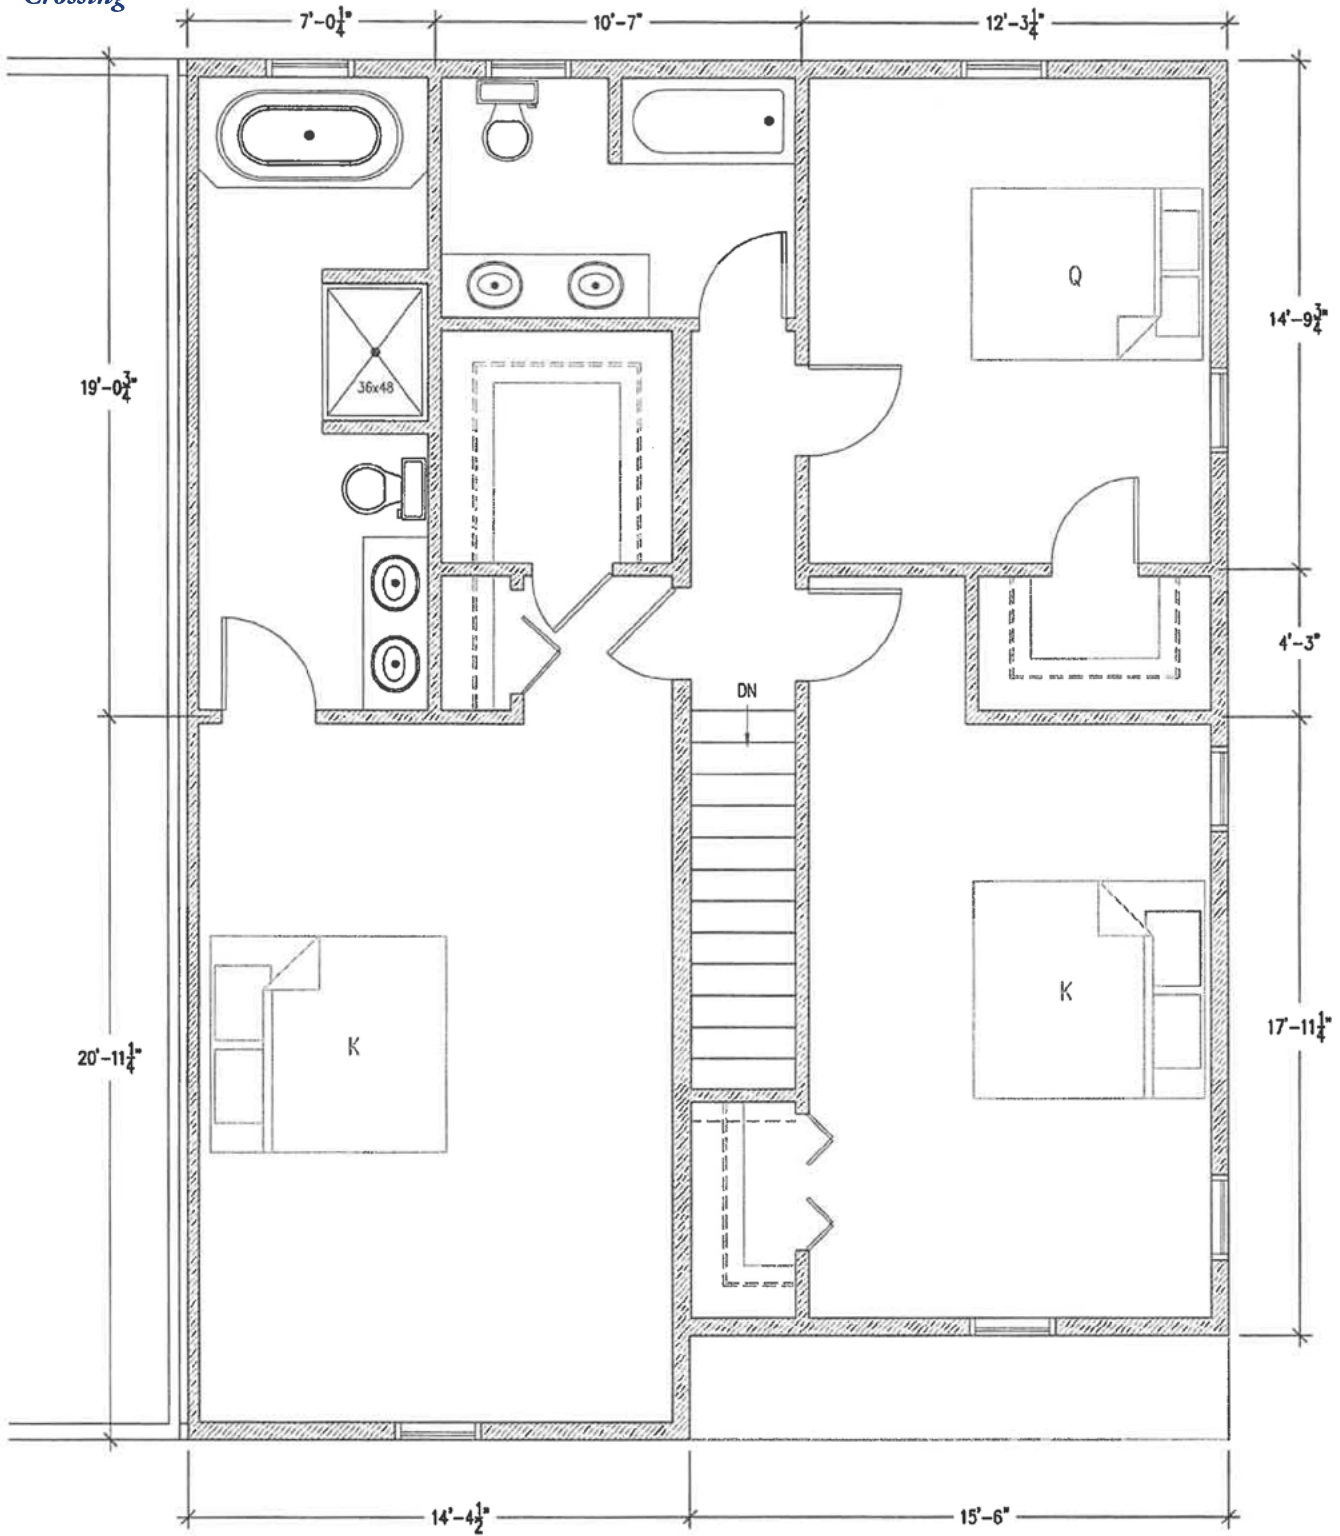


SECOND FLOOR PLAN

SCALE: 3/16" = 1'-0"

60' x 40' Duplex 'A'
 The Village At Center St. Crossing
 Randolph, Massachusetts


The Village
 At Center Street
 Crossing

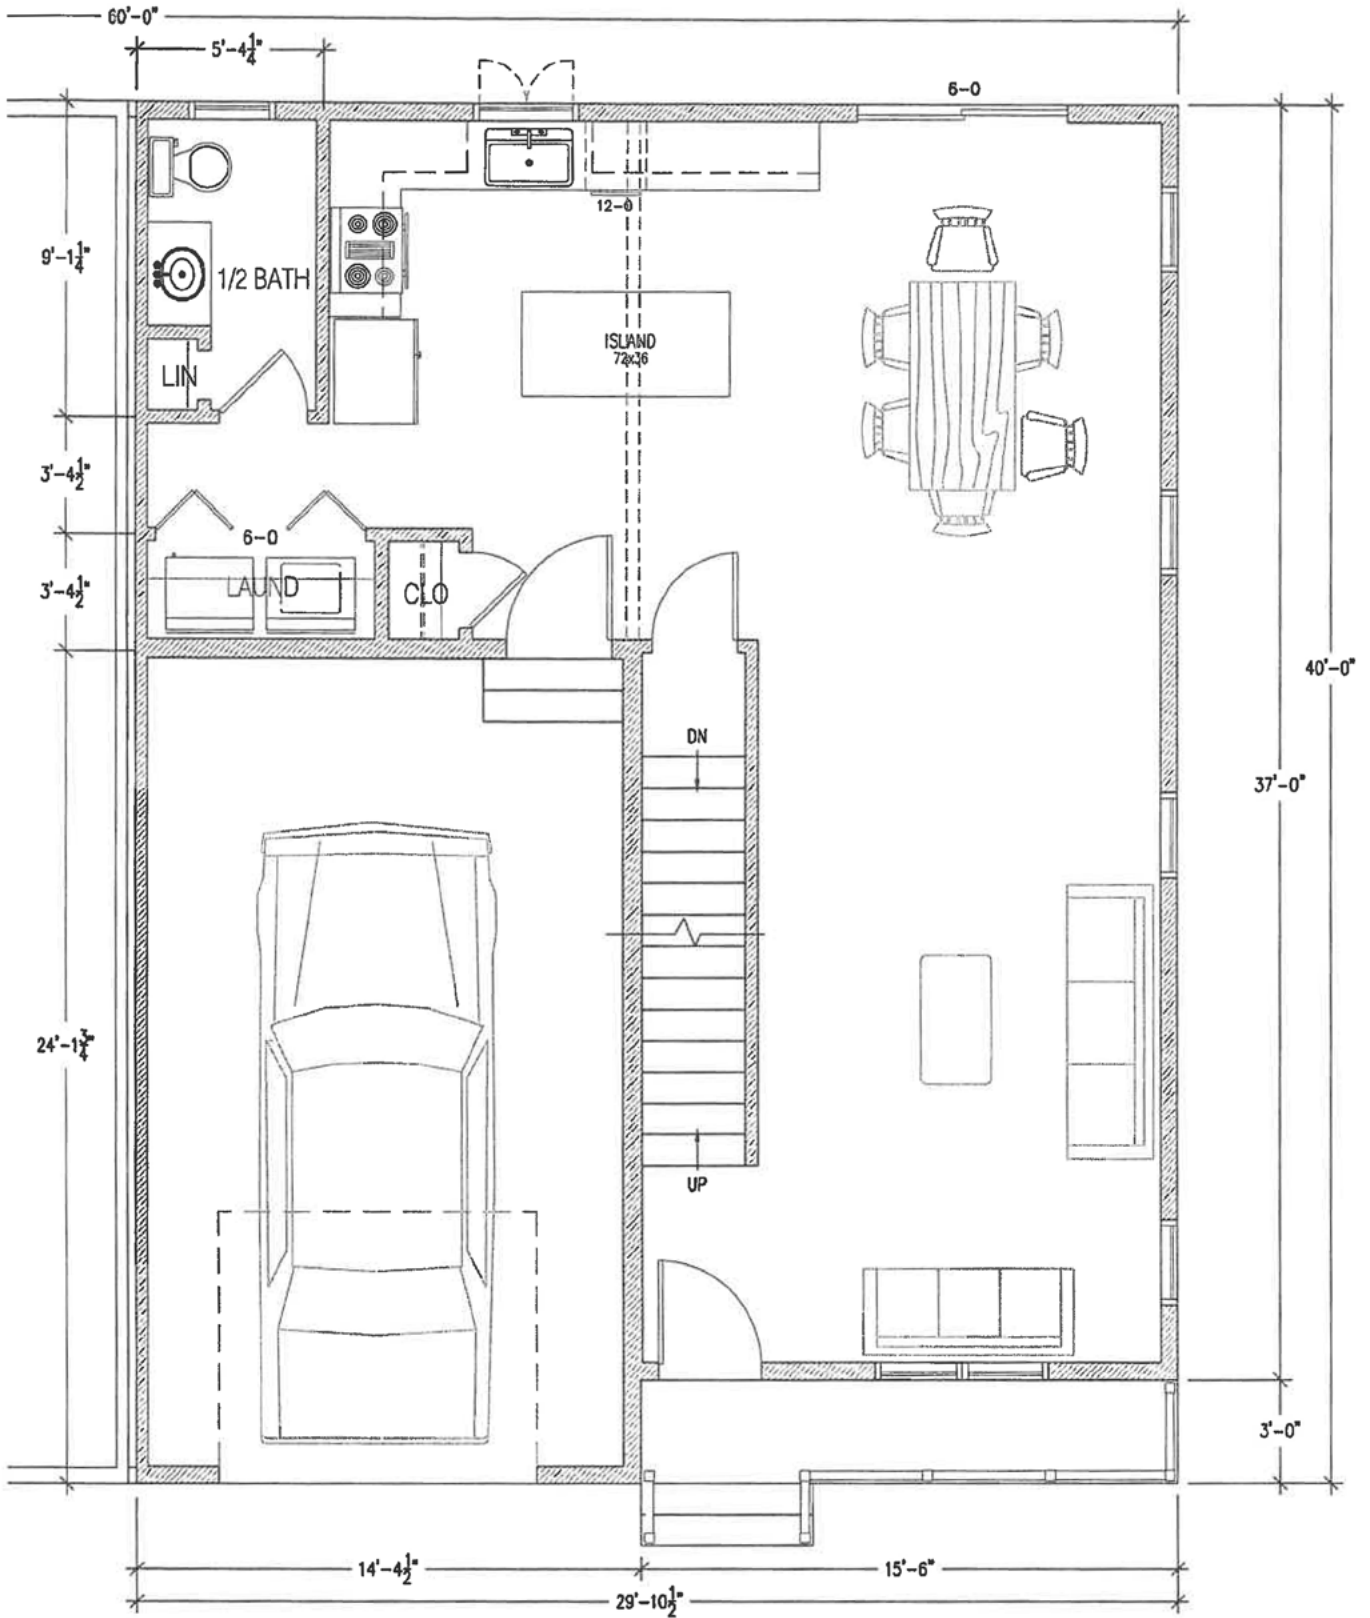

FIRST FLOOR PLAN

SCALE: 3/16" = 1'-0"


60' x 40' Duplex 'A'
 The Village At Center St. Crossing
 Randolph, Massachusetts

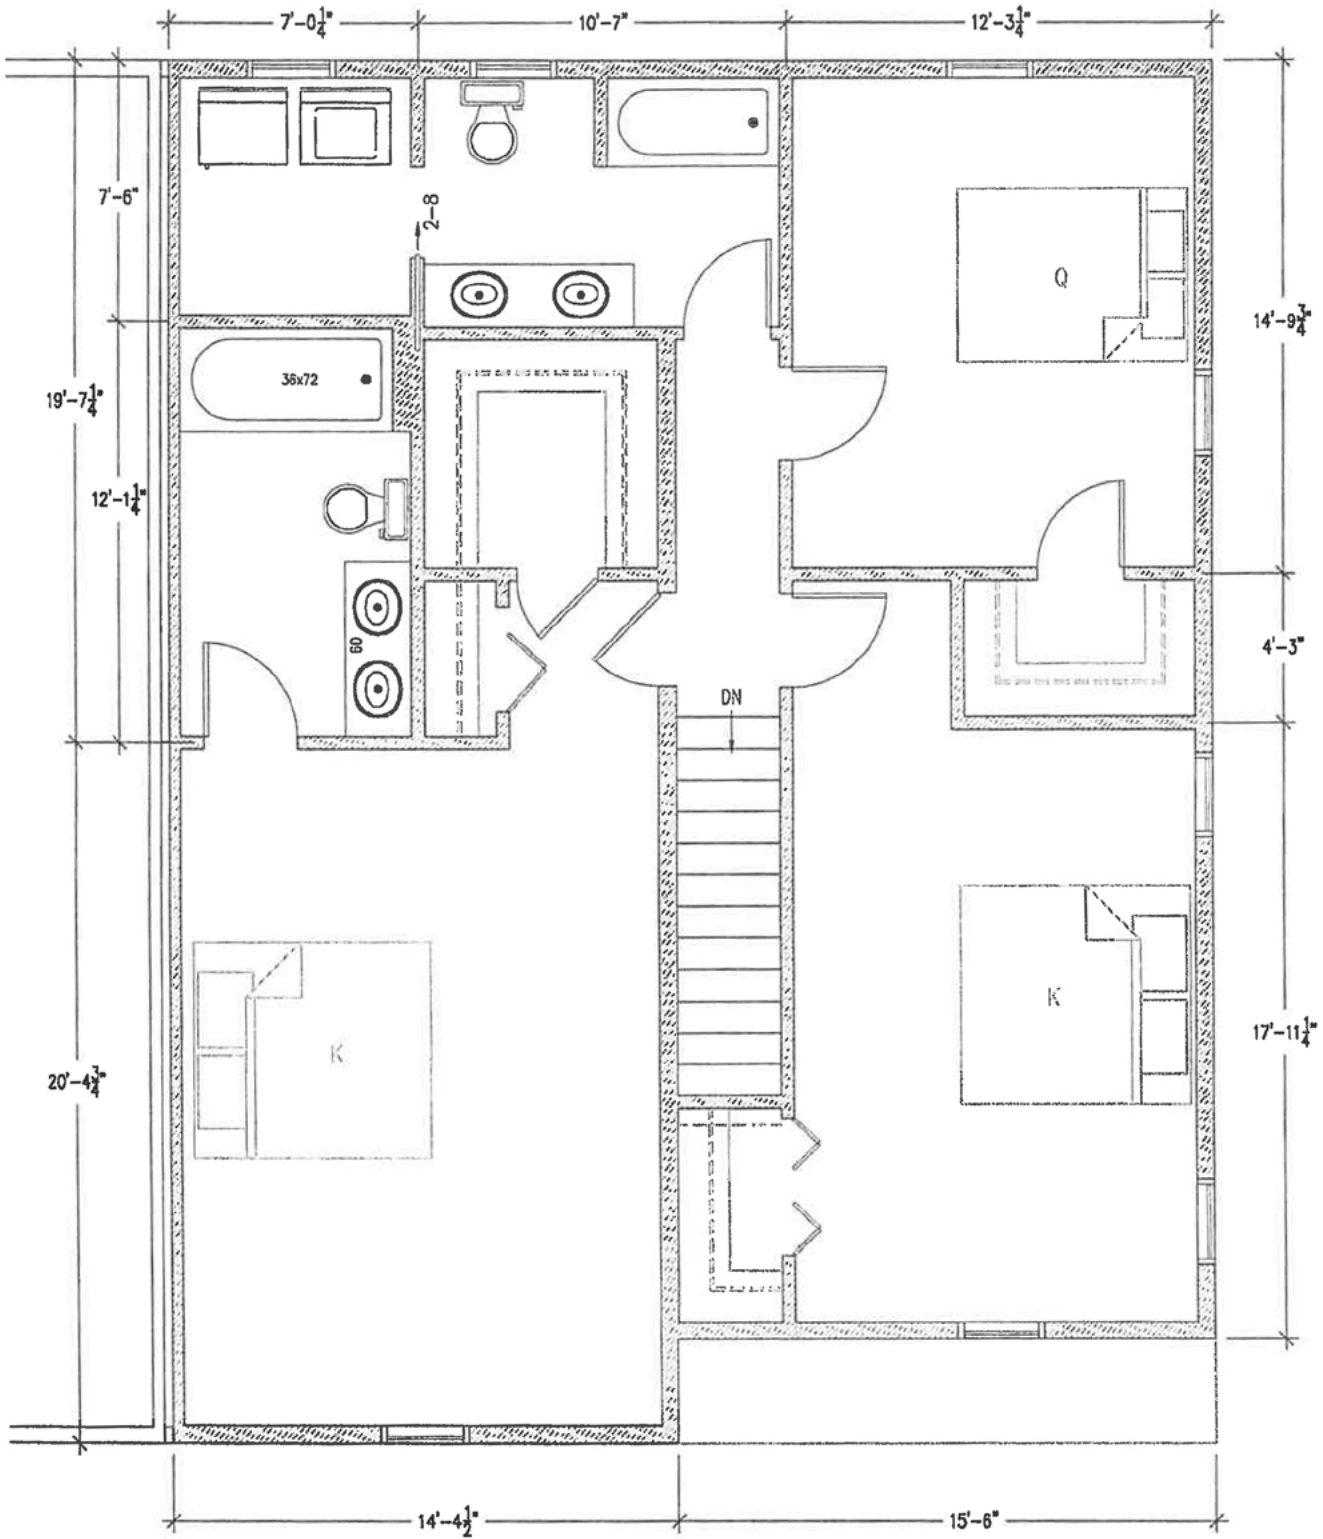

60' x 40' Duplex 'B'
 The Village At Center St. Crossing
 Randolph, Massachusetts

SECOND FLOOR PLAN
 SCALE: 3/16" = 1'-0"

The Village
 At Center Street
 Crossing

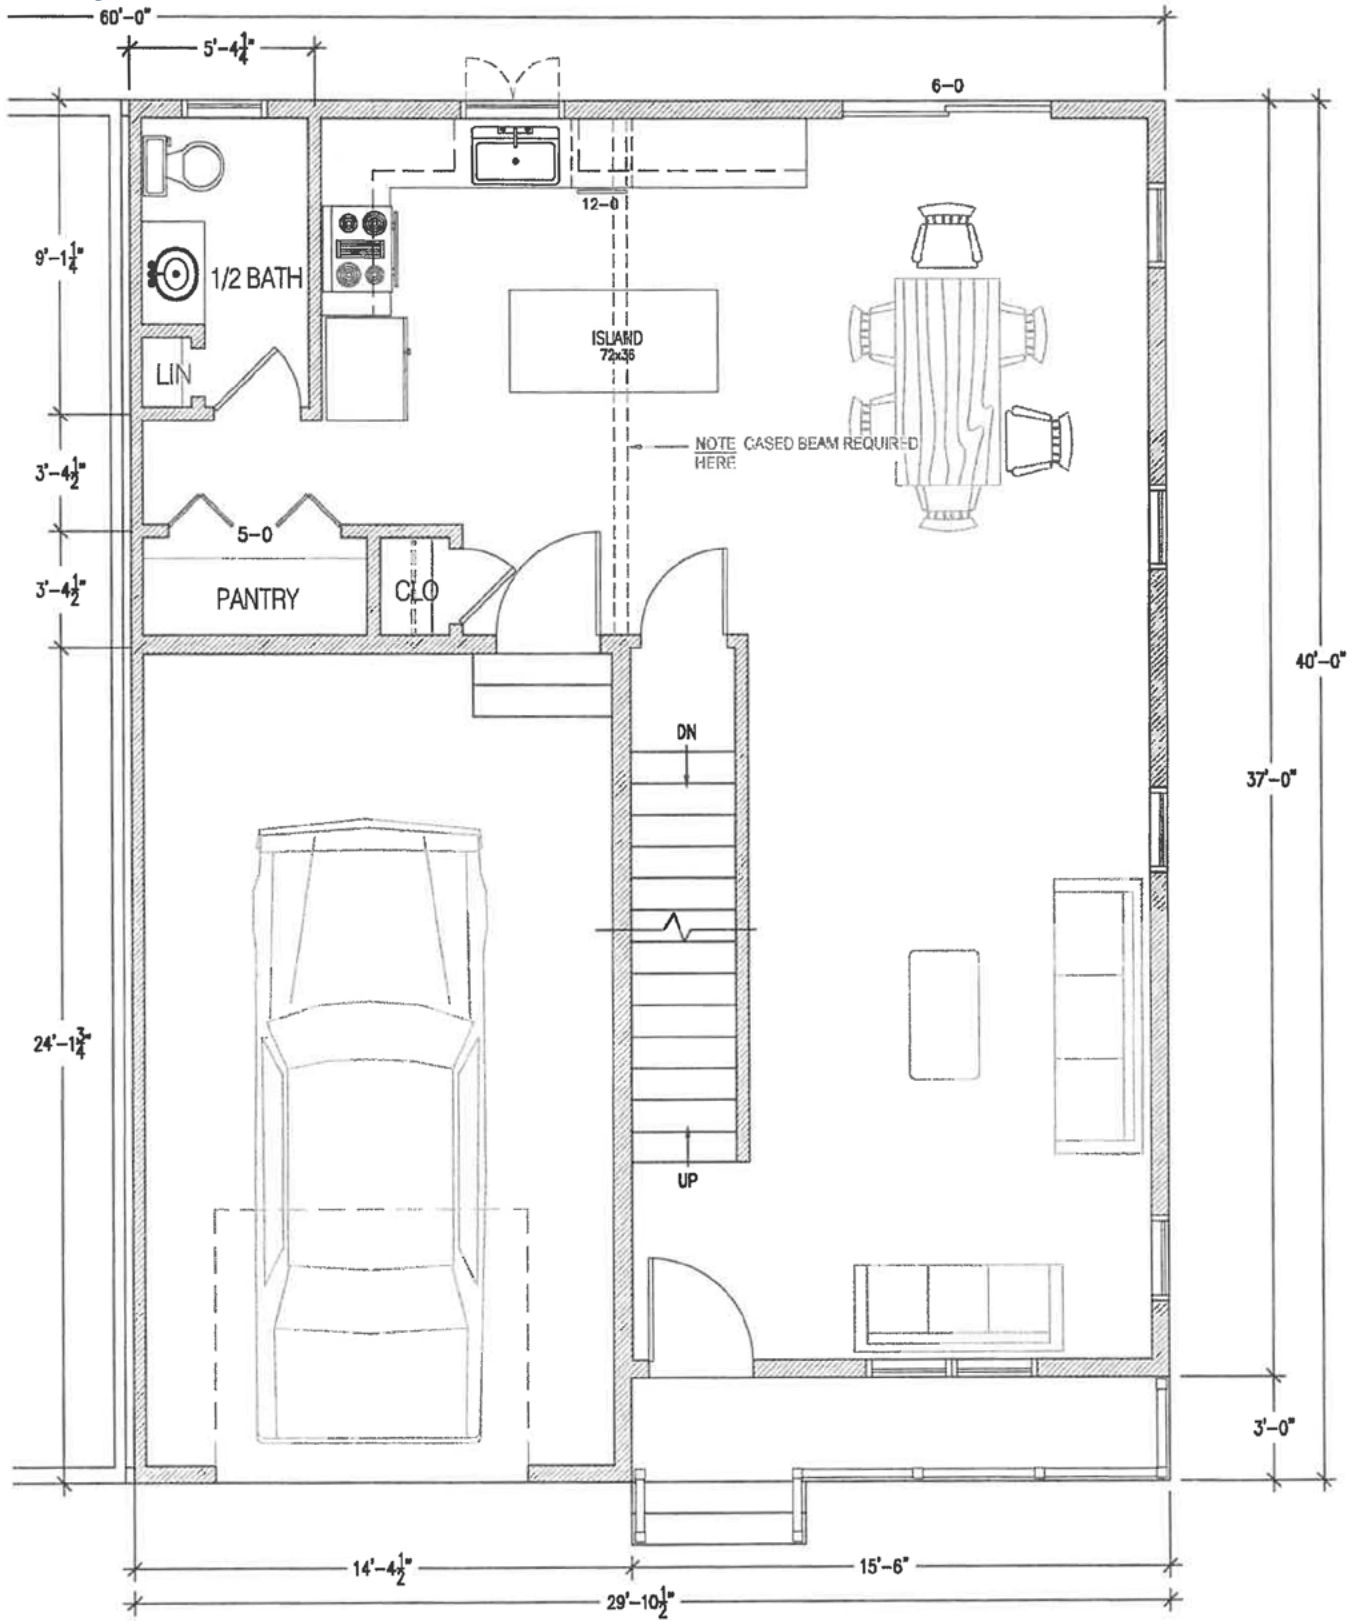

FIRST FLOOR PLAN
 SCALE: 3/16" = 1'-0"

60' x 40' Duplex 'B'
 The Village At Center St. Crossing
 Randolph, Massachusetts

The Village
At Center Street
Crossing



The Village
At Center Street
Crossing



The Village
At Center Street
Crossing



The Village
At Center Street
Crossing

